


PLEASE NOTE: RED LINE DENOTES THE LINE OF THE FOLDING SCREENS

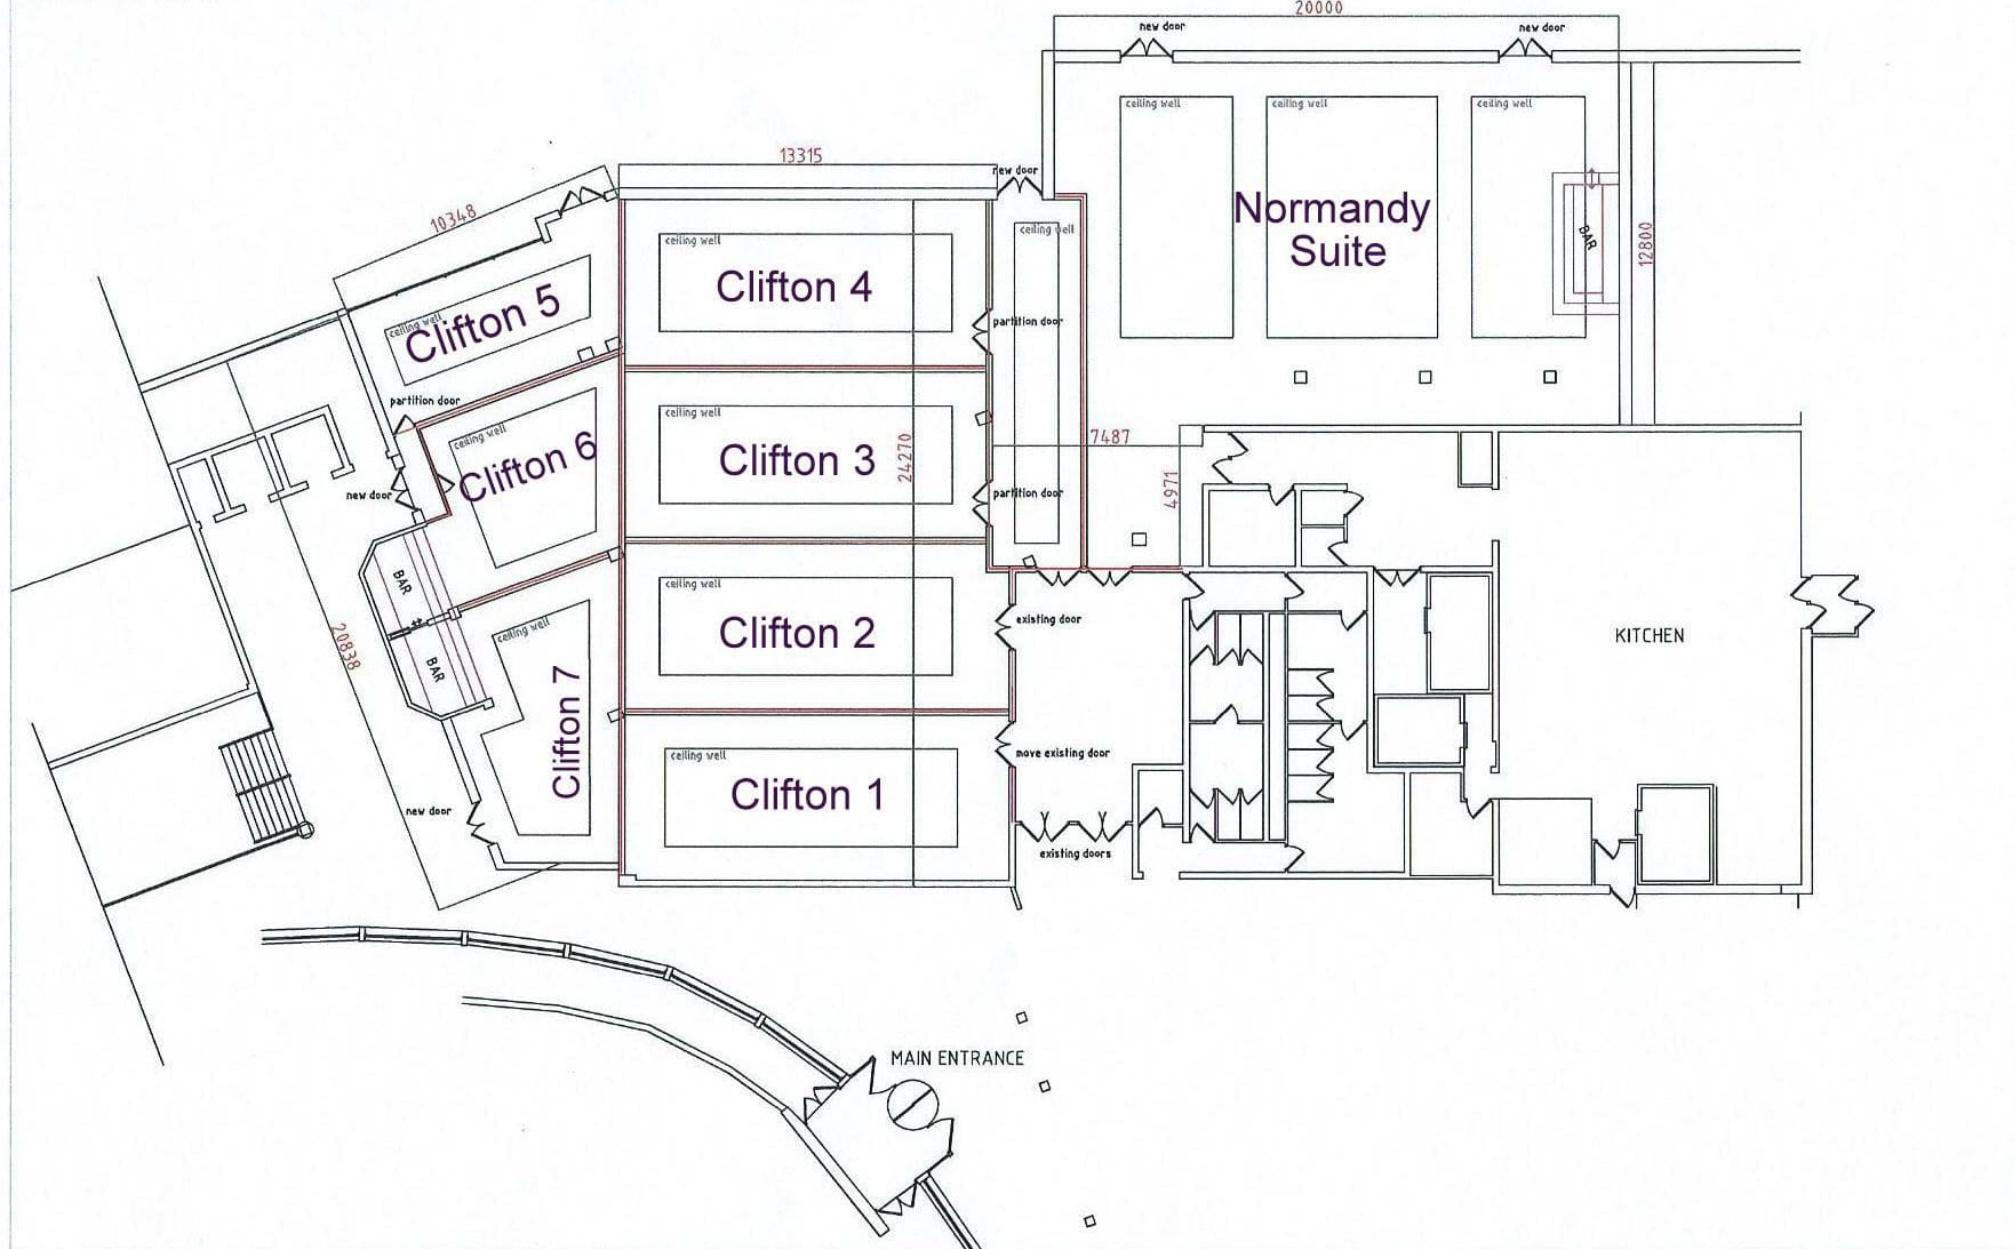

REVISION DETAILS		
Rev.	Date	Detail

INTERIOR DESIGNER
 BRENNAN GREEN ISLE HOTEL
 NEWLANDS CROSS
 DUBLIN

BRENNAN GREEN ISLE HOTEL
 NEWLANDS CROSS
 DUBLIN

FOLDING WALL LAYOUT		
PROJECT NO.	DATE	DESIGNER
HT35	08-04-08	C.SAVAGE
SCALE	1:100	A1

GREEN ISLE BALLROOM & MEETING ROOMS /FOLDING WALL LAYOUT

DIRECTORS AND MANAGEMENT DO NOT ACCEPT ANY RESPONSIBILITY FOR LIABILITY ARISING FROM DEFECTIVE DESIGN, ERROR OR OMISSION.
 ALL DIMENSIONS, PLANS AND SPECIFICATIONS ARE PURELY APPROXIMATE AND GIVEN AS SUGGESTIONS AND MUST BE CHECKED ON SITE BY QUALIFIED PERSONNEL I.E. ARCHITECT ENGINEER ETC